


GRILLKÅTA 25 m2

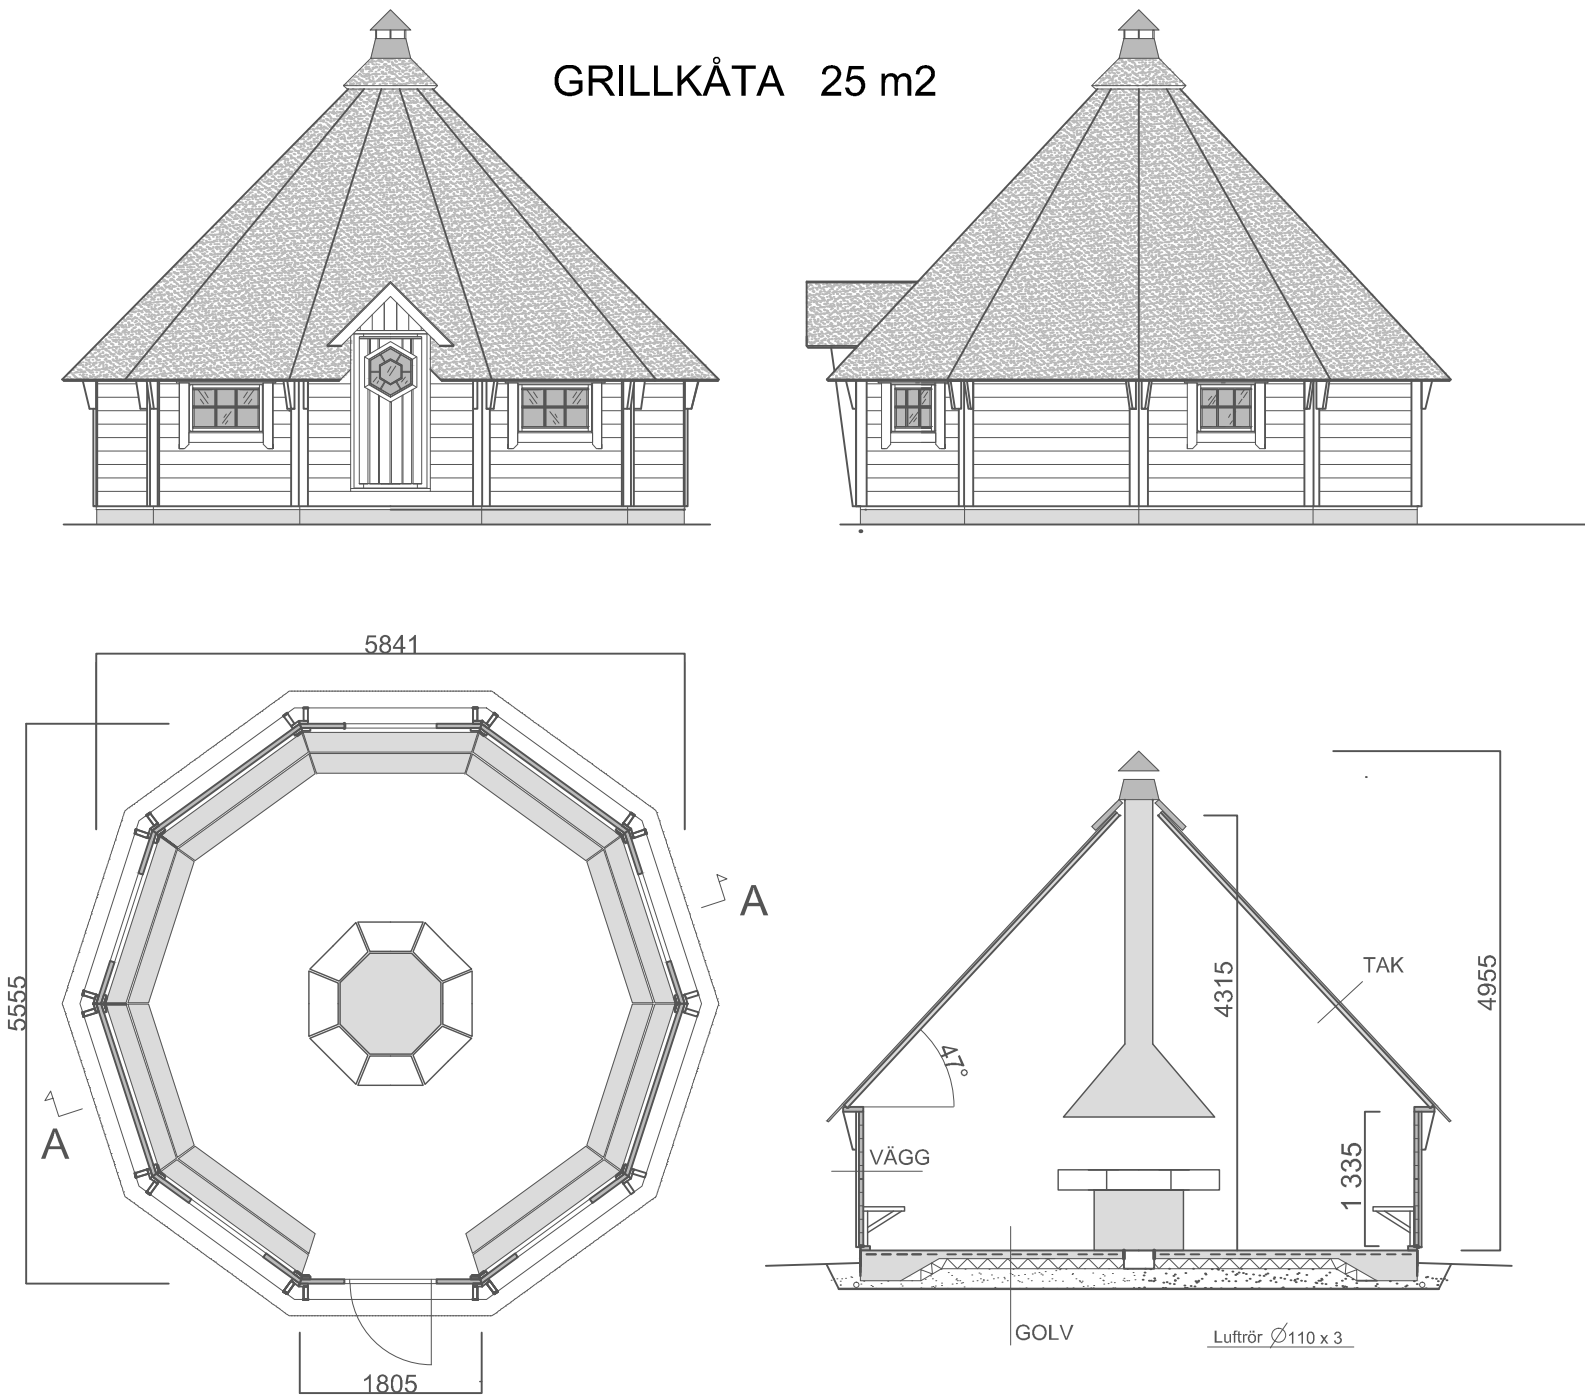

TAK

Takshingel
Träpanel 18 x 145
Stomme 45 x 45

VÄGG

Timmer panel 45 x 145

GOLV

Betong 80 - 100 mm
Armerings matta 4 150 B 500 V
Markisolering 100 mm
Pressad grus 200 mm (0-16 mm)
(Fiberduk)
Impregnerad plank 45 x 95
(tjärappaper)

GRILLKÅTA 25 m²	Ritningar 1:75
POLAR STUGAN AB	Christian Anttila, RKM