


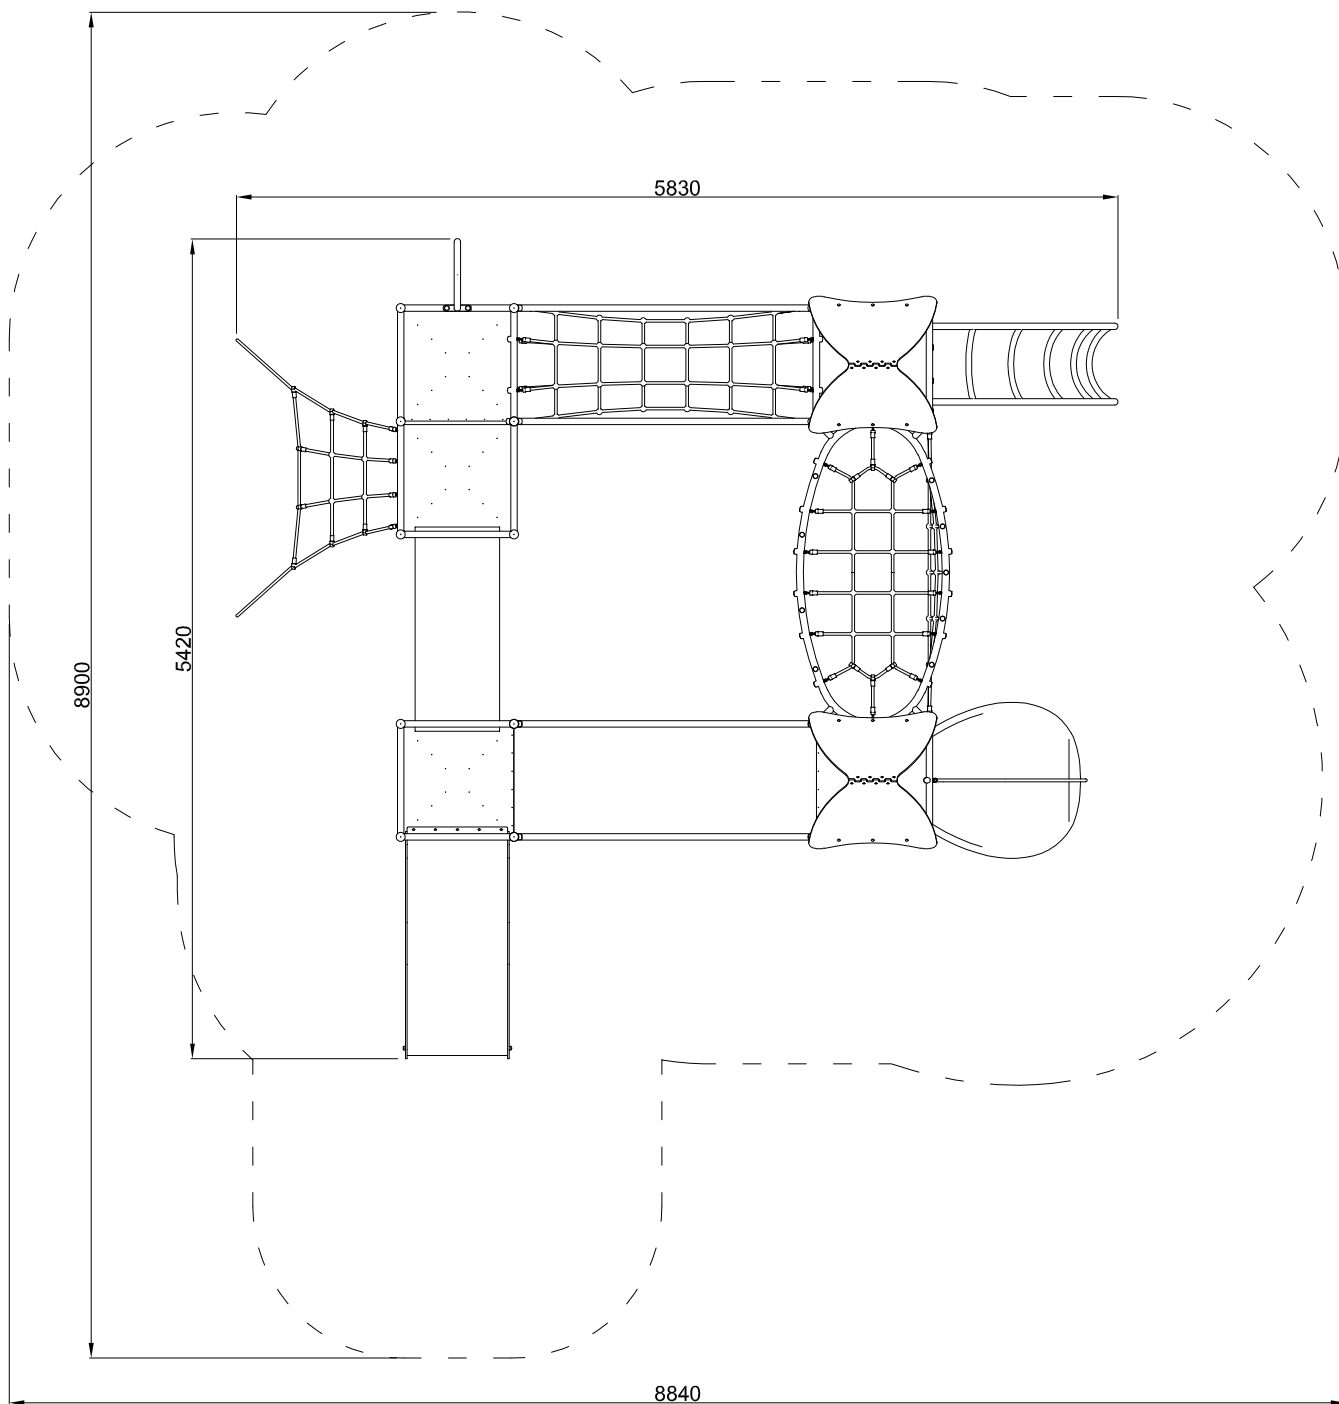

--- SAFETY AREA

FREE FALL HEIGHT	3,2m	PARK - Gerbera cat. no. GM444401-T	SCALE 1:50
SAFETY AREA	57,7m ²	INTER-PLAY www.inter-play.eu	