


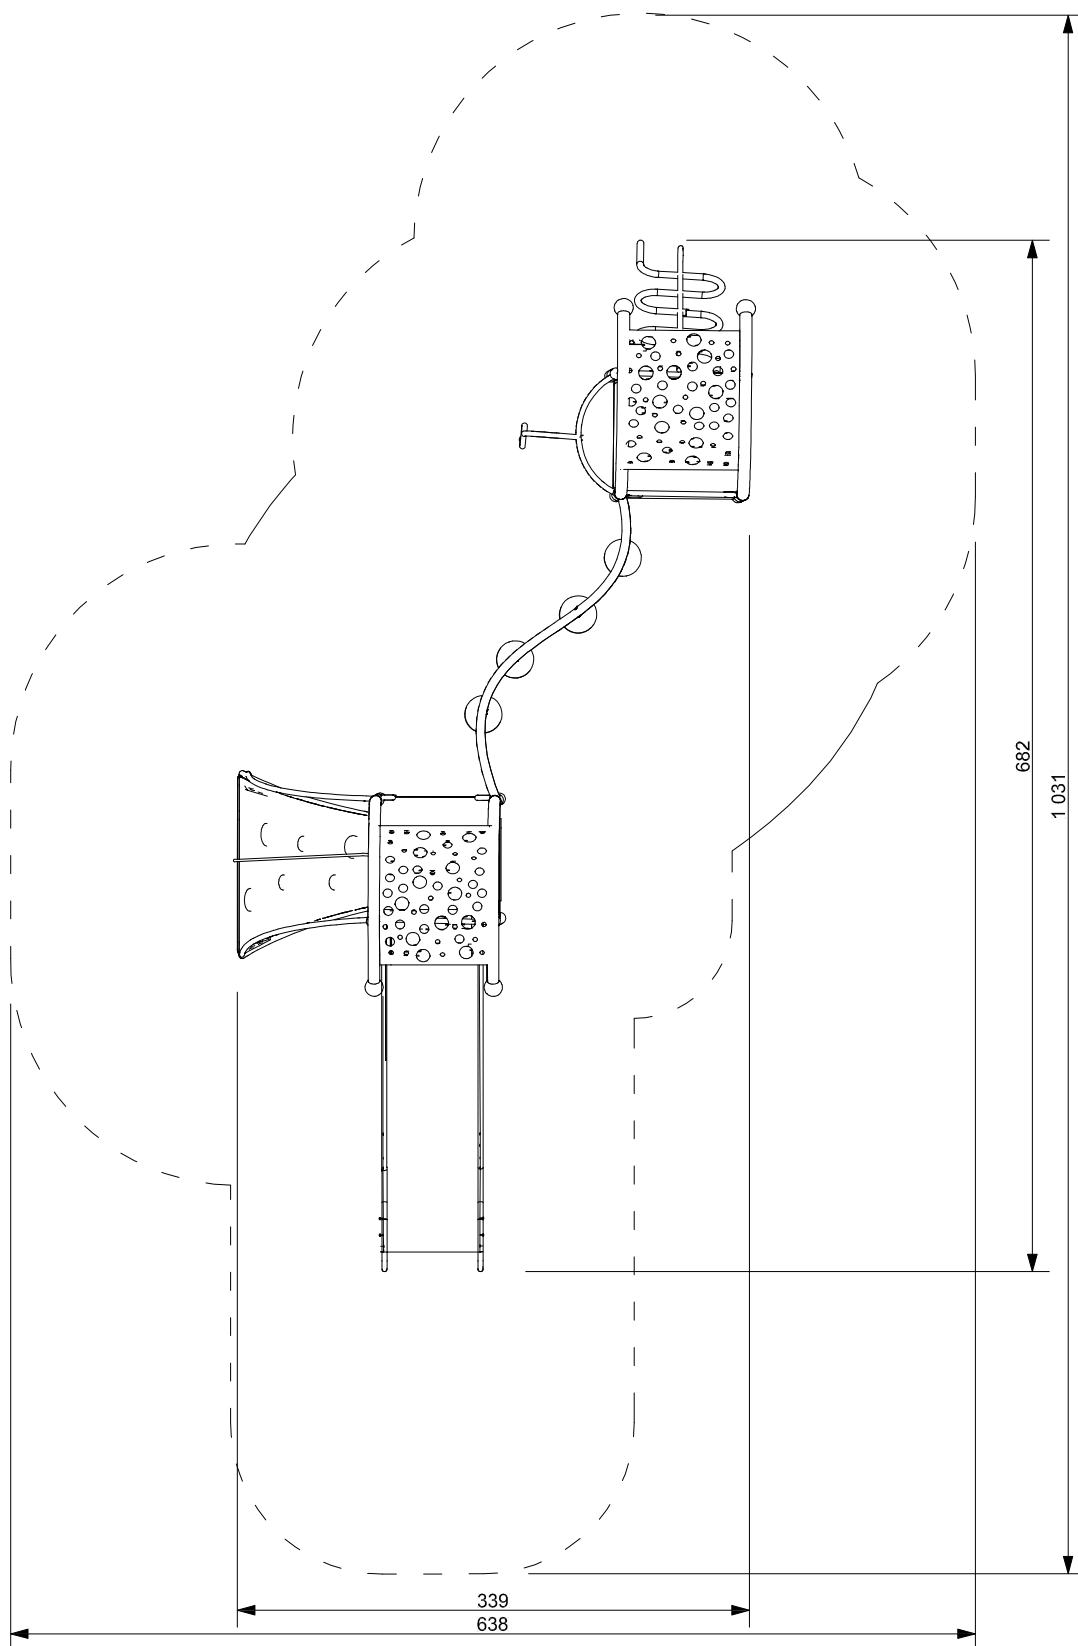

--- SAFETY AREA

FREE FALL HEIGHT	1,2m	DOMO 2-2 cat. no. K622	SCALE 1:50
SAFETY AREA	39,2m ²	INTER-PLAY www.inter-play.eu	